


POR. RANCHO EL RINCON

001-08

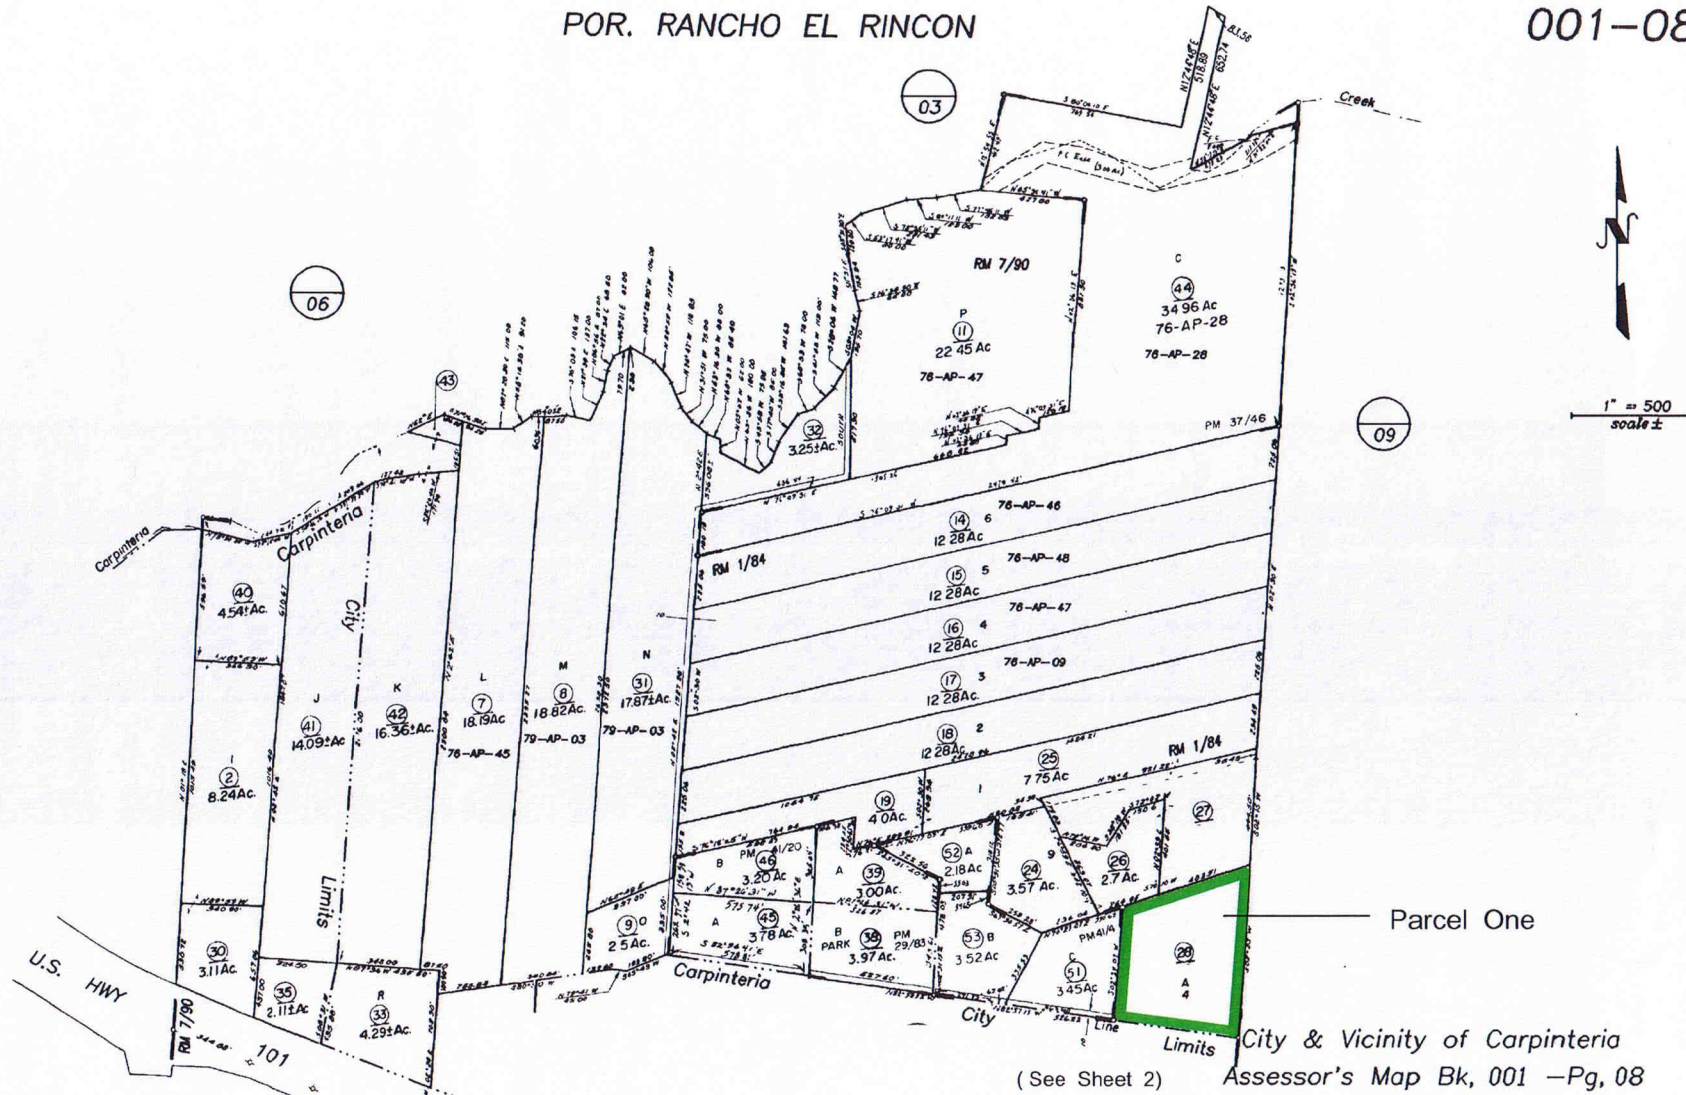

Parcel One

City & Vicinity of Carpinteria  
Assessor's Map Bk, 001 -Pg, 08  
County of Santa Barbara, Calif.

Chicago Title

"This plat is for your aid in locating your land with reference to streets and other parcels. While this plat is believed to be correct, the Company assumes no liability for any loss occurring by reason of reliance thereon."

Sheet 1 of 2 sheets

LD/96 Adjust city limits line

POR. RANCHO EL RINCON

001-18

(See Sheet 1)


Chicago Title

"This plat is for your aid in locating your land with reference to streets and other parcels. While this plat is believed to be correct, the Company assumes no liability for any loss occurring by reason of reliance thereon."

Sheet 2 of 2 sheets

City & Vicinity of Carpinteria  
 Assessor's Map Bk, 001 -Pg, 18  
 County of Santa Barbara, Calif.

117/00 06-41 Vol. Menger

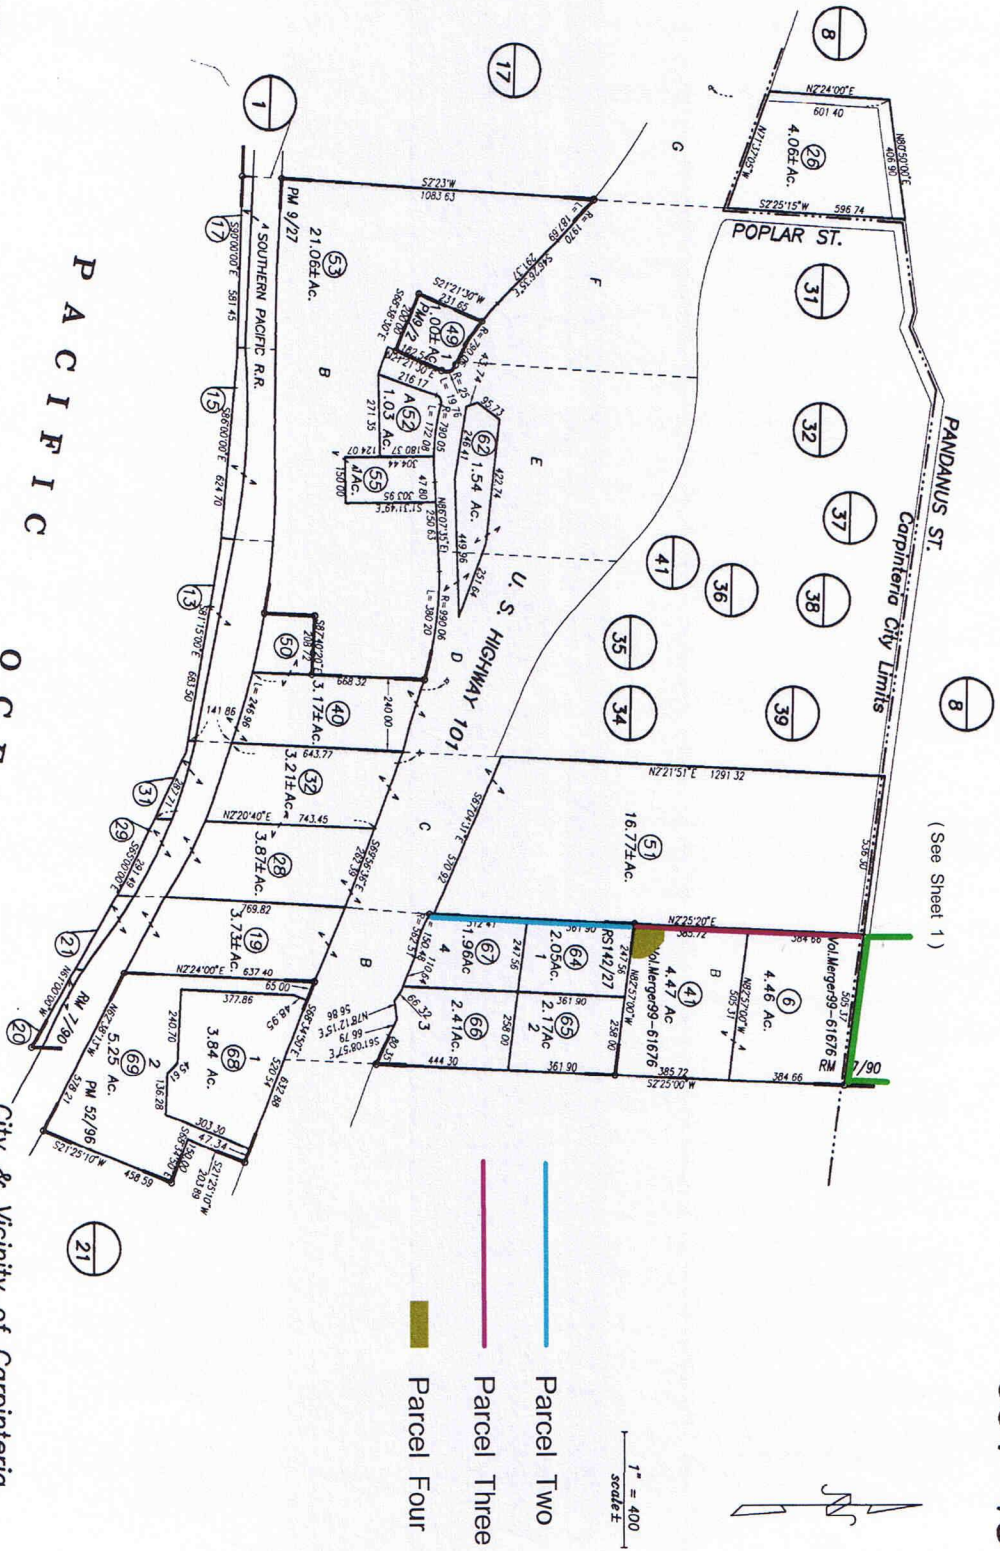

1" = 400  
 scale

- Parcel Two
- Parcel Three
- Parcel Four